



# ZERO基本

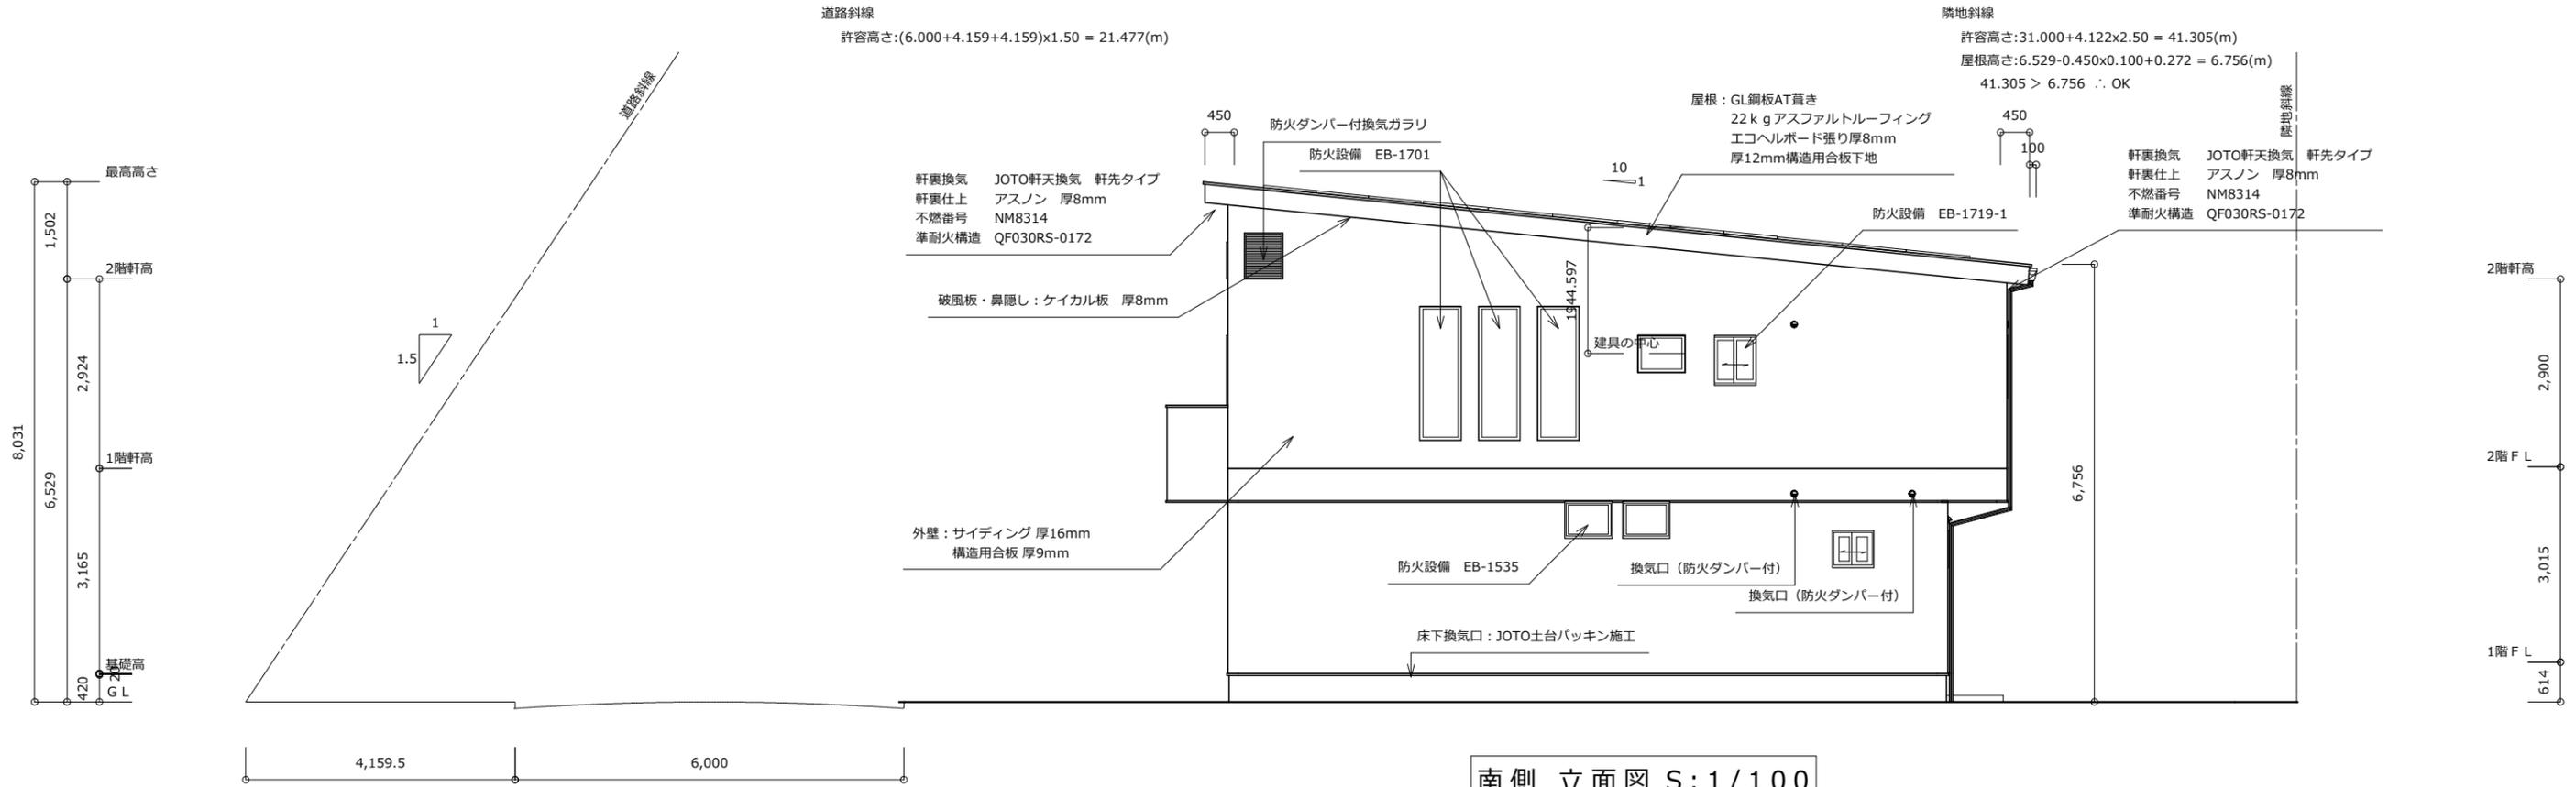

南側 立面図 S:1/100

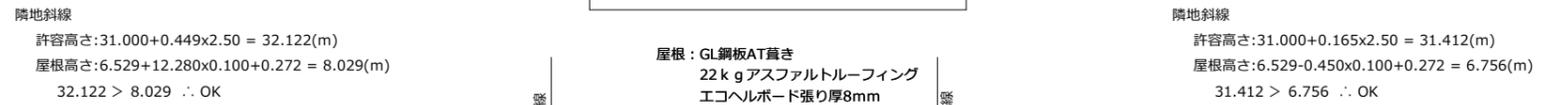

東側 立面図 S:1/100

